


UNIT 43 LIMITS

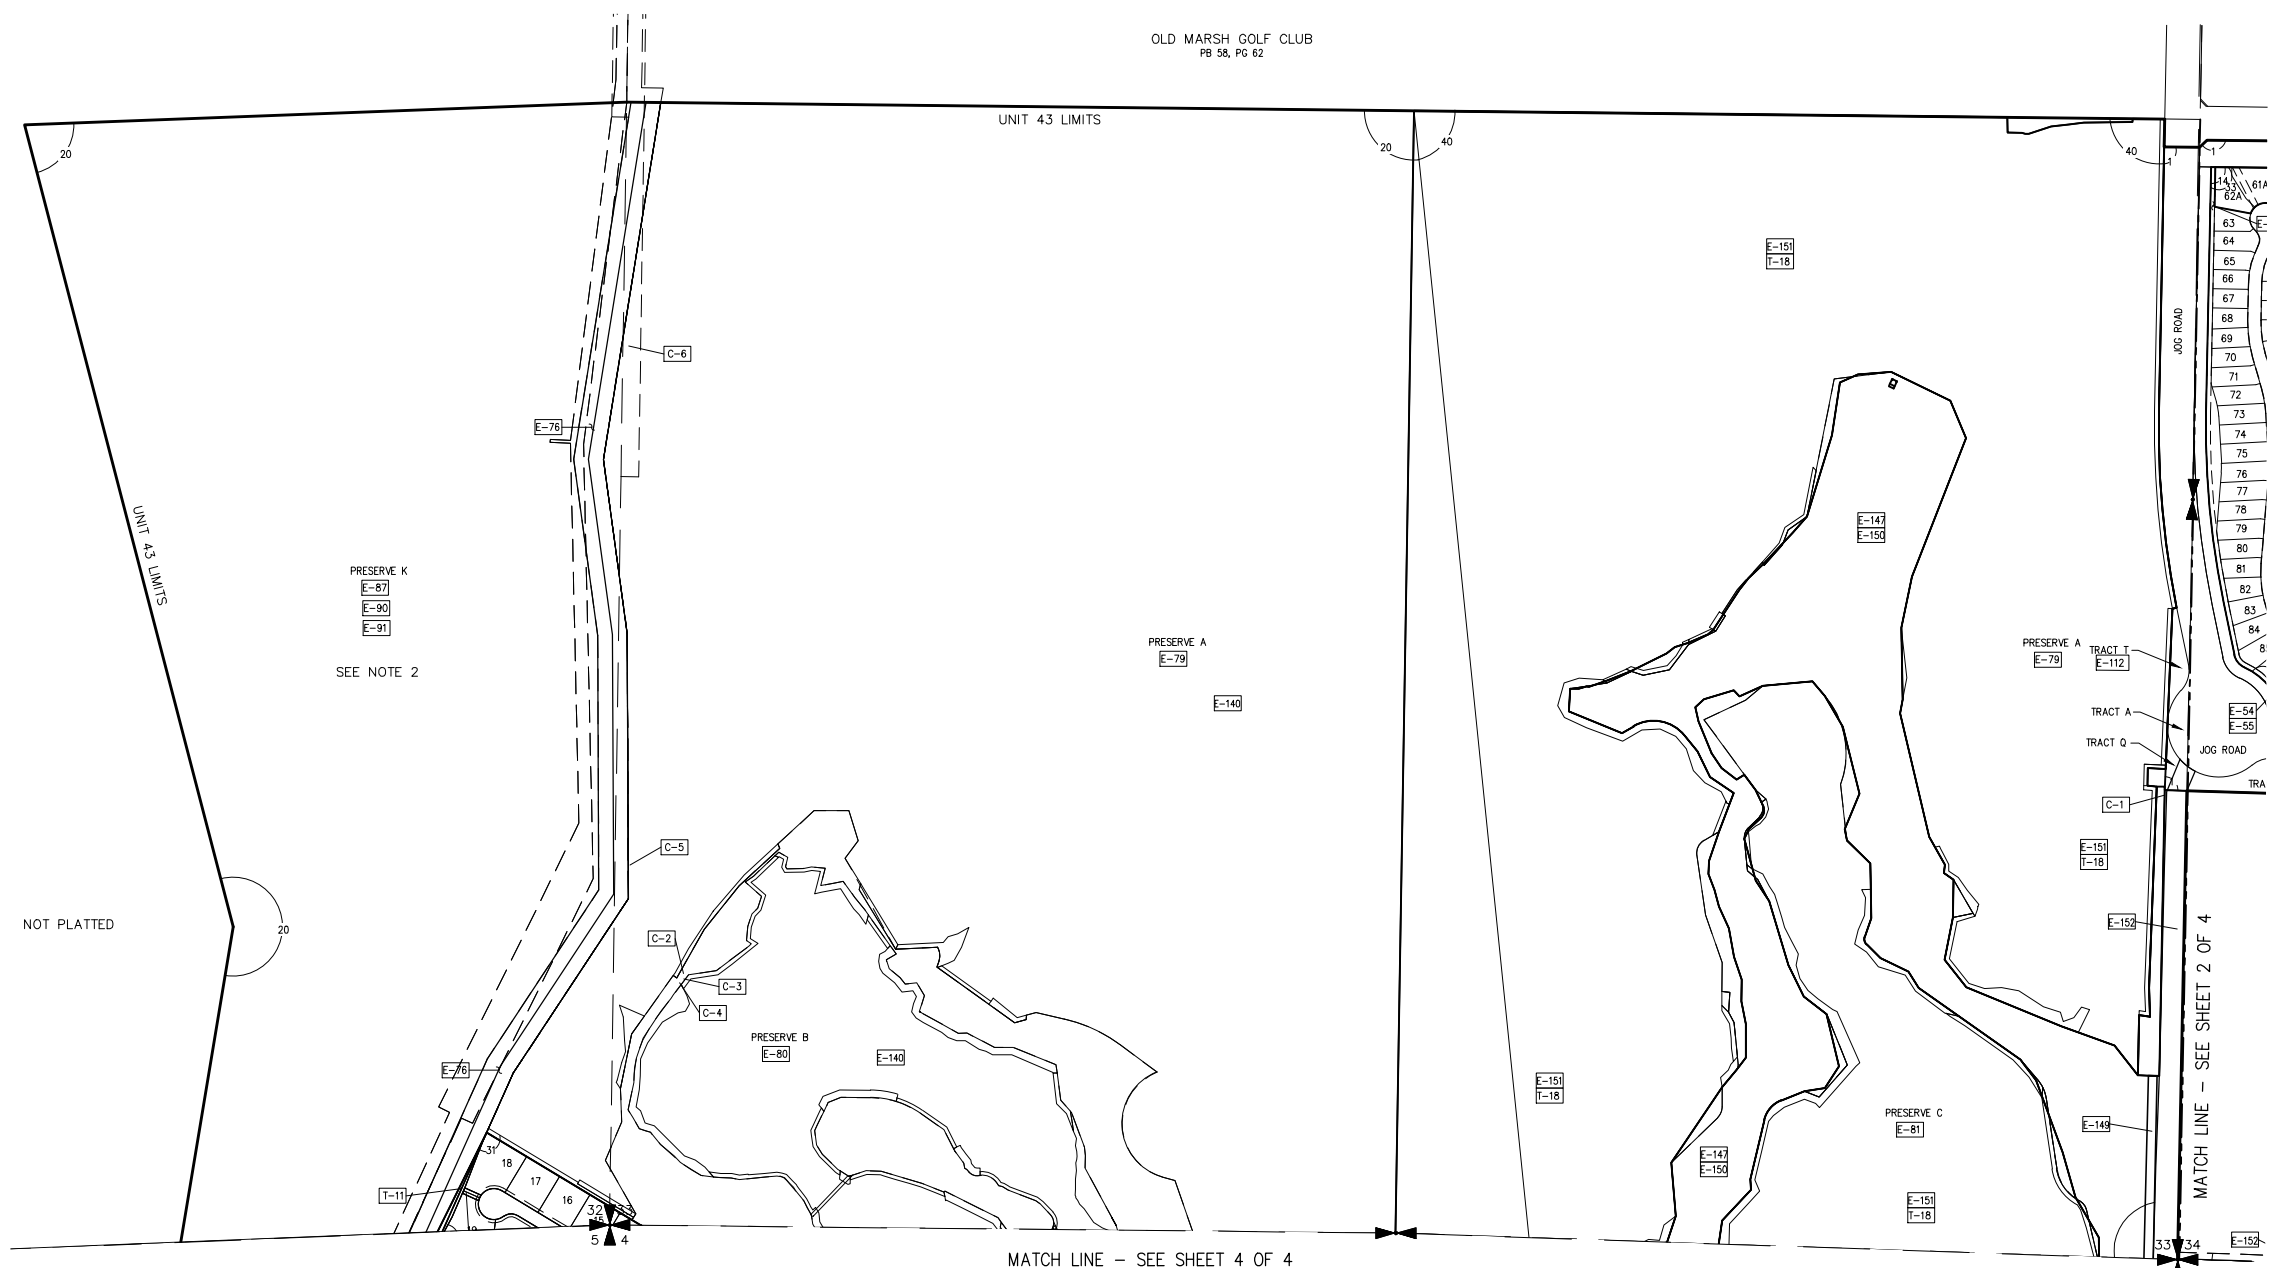

No.	TYPE	RECORDING DATA	INST. DATE	RECORDING DATE	EASEMENTS	REMARKS
E-1	BE	11755/451-469	04-26-00	05-02-00	BLANKET EASEMENT (SEE NOTE 3)	
E-76	DE	4247/580-582	04-12-84	05-27-84	DRAINAGE EASEMENT, CORRECTING B2249/507-509	
E-79	CE	13107/1175-1245	11-12-01	11-20-01	PRESERVE A	
E-80	CE	13107/1175-1245	11-12-01	11-20-01	PRESERVE B	
E-81	CE	13107/1175-1245	11-12-01	11-20-01	PRESERVE C	
E-87	CE	13107/1175-1245	11-12-01	11-20-01	PRESERVE K	
E-112	IE&UE	058 14929/144	03-12-03	03-14-03	V.W.A. BB IN PB. 89/14, TR. B IN PB. 90/41, TRS. E,F,J-T	
E-118	IEE	PB 95/1-5	05-20-02	05-20-02	TRACTS A AND B	
E-119	IEE	PB 95/1-5	05-20-02	05-20-02	INPROGRESS EGRESS EASEMENT	
E-140	PM&E	PB 89/73-91	04-07-03	04-07-03	PRESERVE MAINTENANCE EASEMENT	
E-147	WMAE	PB 104/89-109	03-25-05	03-25-05	TRACTS GC-1, GC-2, GC-3, GC-4 AND C-5	
E-148	WMAE	PB 104/89-109	03-25-05	03-25-05	TRACTS GC-1, GC-2, GC-3, GC-4 AND C-5	
E-149	WMAE	PB 104/89-109	03-25-05	03-25-05	TRACTS GC-1, GC-2, GC-3, GC-4 AND C-5	
E-150	WMAE	PB 104/89-109	03-25-05	03-25-05	TRACTS GC-1, GC-2, GC-3, GC-4 AND C-5	
E-151	PM&E	PB 104/89-109	03-25-05	03-25-05	PRESERVE MAINTENANCE EASEMENT	
E-152	AE	PB 104/89-109	03-25-05	03-25-05	TRACTS GC-1, GC-2, GC-3, GC-4 AND C-5	

- NOTES:
- NOTICE OF DISCLOSURE OF TAXING AUTHORITY BY NPBCID FOR UNIT BOUNDARY DATED 03-20-98 IN ORB 10293 AT PAGES 928 THROUGH 931.
  - AGREEMENT TO JOIN UNIT PER ORB 11888, PAGES 518-525, DATED JULY 5, 2000.
  - BLANKET EASEMENT PER ORB 11755 PAGES 451-469, PARTIAL RELEASE PER ORB 12083 AT PAGES 1317-1338, ORB 12176 AT PAGES 284-308, REPLACEMENT BLANKET WATER MANAGEMENT EASEMENT PER ORB 12176 AT PAGES 309-315 (MIRASOL PLAT ONE), REPLACEMENT BLANKET WATER MANAGEMENT EASEMENT PER ORB 12458 AT PAGES 1518-1525 (TRACT B, MIRASOL PARCELS H AND I), REPLACEMENT BLANKET WATER MANAGEMENT EASEMENT PER ORB 12458 AT PAGES 1551-1558 (TRACT A, MIRASOL PLAT THREE).
  - SILVER TRACT RELEASED FROM DISTRICT BOUNDARIES PER ORB 14929, PAGES 188-191, DATED MARCH 14, 2003.
  - TRACTS L-1, L-2 AND L-3 RELEASED FROM DISTRICT BOUNDARIES PER ORB 17290, PAGES 508-509, DATED JUNE 15, 2004.
  - TRACTS W, W1, W2, W3 (MIRABELLA AT MIRASOL PLAT A), W AND W1 (MIRABELLA AT MIRASOL PLAT B) AND W (MIRABELLA AT MIRASOL PLAT C) RELEASED FROM DISTRICT BOUNDARIES PER ORB 17290, PAGES 510-512, DATED JUNE 23, 2004.
  - PARTIAL RELEASE AND SECOND AMENDMENT TO CONSERVATION EASEMENT, RELEASE OF PRESERVE 1, PRESERVE C AND PRESERVE D PER OPB 17915, PAGE 1934, DATED DECEMBER 15, 2004.

PRESERVE K  
E-87  
E-90  
E-91  
SEE NOTE 2

PRESERVE A  
E-79  
E-140

PRESERVE A  
E-79  
E-112

PRESERVE B  
E-80  
E-140

PRESERVE C  
E-81  
E-140

No.	Plot Book/Pages	Title
1	PB 89/14-23	MIRASOL PLAT ONE
20	PB 98/73-91	MIRASOL PLAT FIVE
31	PB 95/1-5	MIRASOL PARCEL NINE
40	PB 104/89-109	MIRASOL PLAT SIX
41	PB 106/187-191	MIRASOL PARCEL TEN

No.	RECORDING DATA	INST. DATE	RECORDING DATE	REMARKS
T-11	PB 95/1-5	05-20-02	05-20-02	TRACT D
T-17	PB 104-89-109	03-25-05	03-25-05	LK16, LK17, LK19, LK22, LK24, LK26, LK36, LK44
T-18	PB 104-89-109	03-25-05	03-25-05	P-A, P-C, P-D, P-E, P-H

No.	RECORDING DATA	INST. DATE	RECORDING DATE	REMARKS
C-1	1514 LF 60" RCP, 125 LF 60" CMP, W INV. 6.52, E INV. 6.97			
C-2	60.1 LF 18" CMP, NW INV. 16.3, SE INV. 16.44			
C-3	60.3 LF 18" CMP, NW INV. 16.55, SE INV. 16.44			
C-4	60.0 LF 18" CMP, NW INV. 16.60, SW INV. 16.50			
C-5	78.1 LF 48" CMP, INV. 11.0 WITH RISER BOARDS AT 17.3 (CONTROL STRUCTURE)			
C-6	78.1 LF 48" CMP, INV. 10.83 WITH RISER BOARDS AT 17.3 (CONTROL STRUCTURE)			

- LEGEND:
- WME denotes Water Management Easement
  - WMME denotes Water Management Maintenance
  - IEE denotes Ingress-Egress Easement
  - GCAE denotes Golf Course Access Easement
  - WMAE denotes Water Management Access Easement
  - E denotes Utility Easement
  - DE denotes Drainage Easement
  - CE denotes Conservation Easement
  - PE denotes Preservation Easement
  - PT denotes Wetland Preservation Tract
  - WPA denotes Wetland Preservation Area WMT
  - MT denotes Water Management Tract
  - LOA denotes Land Owners Agreement
  - NPBCID denotes Northern Palm Beach County Improvement District
  - NGVD denotes National Geodetic Vertical Datum
  - IE denotes Invert Elevation (NGVD)
  - CMP denotes Corrugated Metal Pipe
  - RCP denotes Reinforced Concrete Pipe
  - denotes Recorded Plat Corner
  - denotes Palm Beach County Section Corner
  - denotes Palm Beach County Section Quarter Corner
  - denotes NPBCID Unit Boundary
  - denotes NPBCID Fee Simple Tract
  - denotes NPBCID Easements
  - denotes Palm Beach County Section Lines
  - IP-1 denotes Irrigation Pump
  - E-1 denotes District Easement
  - T-1 denotes District Owned Tract
  - F-1 denotes Flashboard Riser
  - W-1 denotes Weir
  - PS-1 denotes Pump Station
  - C-1 denotes Culvert
  - TE-1 denotes Telemetry Catwalk with Meritlope
  - OS-2 denotes Operable Gate Structure
  - RW-1 denotes Recharge Well
  - MW-1 denotes Hazardous Material Monitoring Well
  - WQ-1 denotes Water Quality Sampling Station
  - SG-1 denotes Staff Gauge
  - RG-1 denotes Rainfall Gauge
  - denotes Flow direction

No.	DATE	BY	REVISION
14	11-20-13	JAF	REVISE BORER
12	2-20-06	MGB	NPBCID FACILITIES UPDATE
11	12-8-05	JCD	ADDED MIRASOL PLAT SIX
10	08-04-05	DH	ADDED PLAT INFO MIRASOL PARCEL 17 & 25
9	02-17-05	JCD	NPBCID FACILITIES UPDATE
8	JUN 03	STAFF	ADDED RELEASE OF W-W3, W-W1, W-W2 (NOTE 6)
7	JUN 03	STAFF	ADDED RELEASE OF L1-L3 (NOTE 5)
6	MAY 03	STAFF	ADDED RELEASE OF SILVER (NOTE 4)
5	MAR 03	STAFF	ADDED MIRASOL PLAT FIVE
4	03-02-02	STAFF	ADDED RELEASE OF EASEMENT
3	03-02-02	STAFF	ADDED PRESERVE EASEMENT
2	JUN 02	STAFF	ADDED TEMPORARY EASEMENT
1	MAR 02	KMB	5 YEAR NPBCID FACILITIES UPDATE

FIELD: -  
DRAWN: SFRN STAFF  
DESIGNED: -  
APPROVED: C.A.R.  
SCALE: AS SHOWN






NORTHERN PALM BEACH COUNTY IMPROVEMENT DISTRICT

NORTHERN PALM BEACH COUNTY IMPROVEMENT DISTRICT  
FACILITIES MAP UNIT OF DEVELOPMENT NO. 43  
SECTIONS 32, 33 & 34, TOWNSHIP 41 SOUTH,  
RANGE 42 EAST AND SECTIONS 3, 4 & 5,  
TOWNSHIP 42 SOUTH, RANGE 42 EAST  
PALM BEACH COUNTY, FLORIDA

DATE: 06-15-06  
SHEET 1 OF 4  
EXHIBIT 43 (1)

No.	Plat Book/Pages	Title
1	PB 89/14-23	MIRASOL PLAT ONE
14	PB 92/21-27	MIRABELLA AT MIRASOL PLAT "A"
15	PB 92/28-33	MIRABELLA AT MIRASOL PLAT "B"
16	PB 92/34-39	MIRABELLA AT MIRASOL PLAT "C"
17	PB 92/42-43	PORTRINO AT MIRASOL
27	PB 95/124-129	MIRABELLA AT MIRASOL PLAT "C" REPLAT
28	PB 95/120-123	MIRABELLA AT MIRASOL PLAT "B" REPLAT
33	PB 95/117-119	MIRABELLA AT MIRASOL PLAT "A" REPLAT
40	PB 104-89-109	MIRASOL PLAT SIX
41	PB 106/187-191	MIRASOL PARCEL TEN

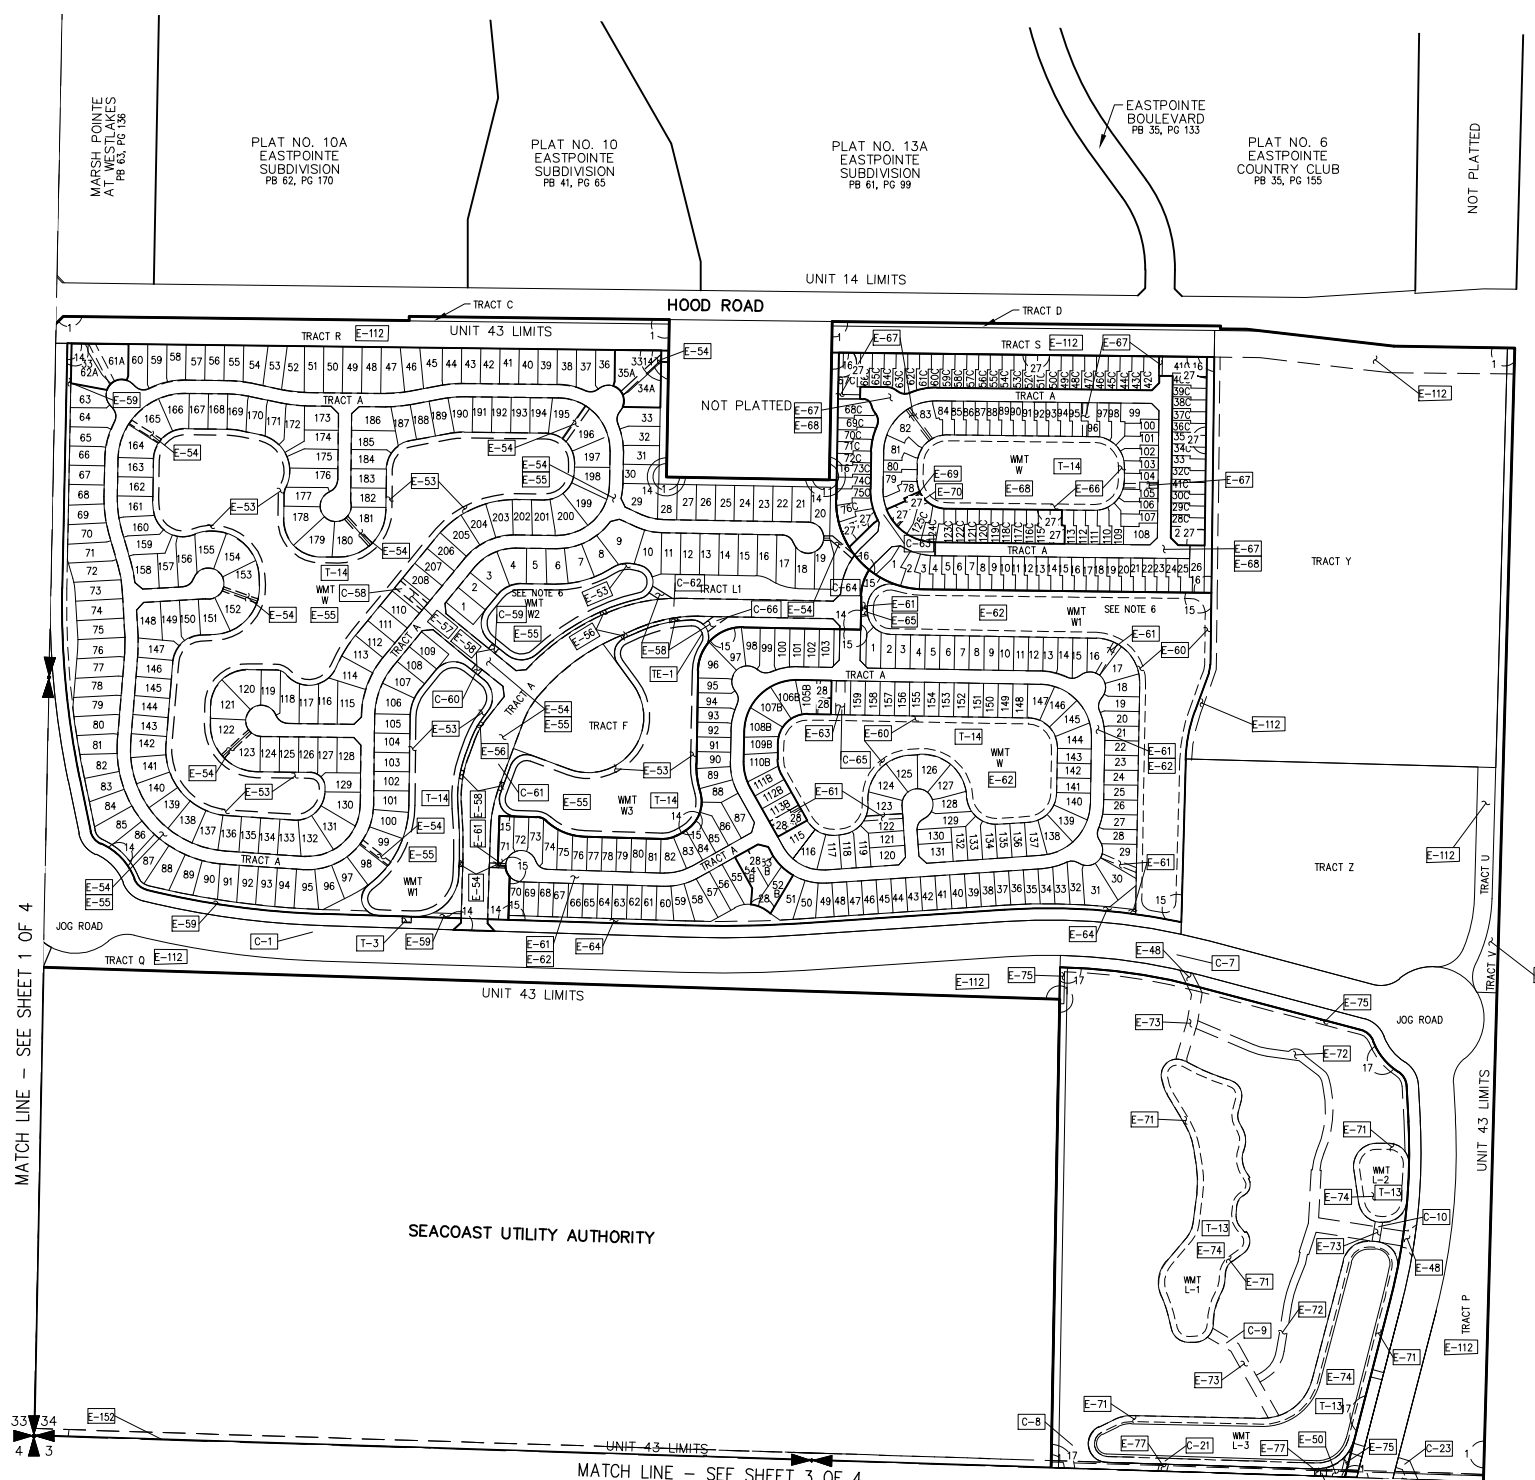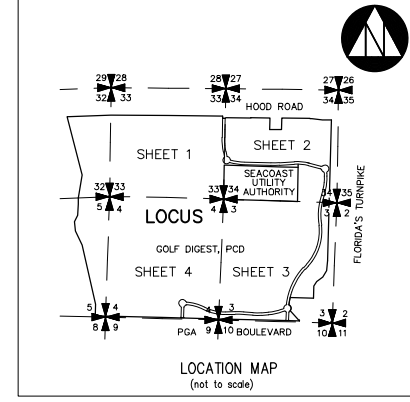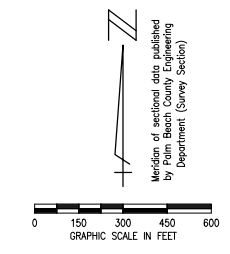

No.	TYPE	RECORDING DATA	INST. DATE	RECORDING DATE	REMARKS
E-1	BE	11755/451-469	04-26-00	05-02-00	BLANKET EASEMENT (SEE NOTE 3)
E-48	WME/AE	12811/430-438	09-18-01	09-18-01	
E-50	IEE	12582/1900-1908	05-23-01	05-29-01	
E-53	WMAE	PB 92/21-27	09-19-01	09-19-01	
E-54	IEE				
E-55	WME				WMT W, W1, W2 & W3
E-56	WMAE				
E-57	WMAE				ALSO AN IEE & WME
E-58	WME				
E-59	LE	PB 92/21-27	09-19-01	09-19-01	LANDSCAPE EASEMENT
E-60	WMAE	PB 92/28-33	09-19-01	09-19-01	
E-61	IEE				
E-62	WME				WMT W & W1
E-63	WMAE				ALSO AN IEE & WME
E-64	LE	PB 92/28-33	09-19-01	09-19-01	LANDSCAPE EASEMENT
E-65	WMAE	PB 92/28-33	09-19-01	09-19-01	
E-66	WMAE	PB 92/34-39	09-19-01	09-19-01	
E-67	IEE				
E-68	WME				WMT W
E-69	WMAE				
E-70	WMAE	PB 92/34-39	09-19-01	09-19-01	ALSO A DE
E-71	WMAE	PB 92/42-43	09-26-01	09-26-01	
E-72	WMAE				ALSO A WMAE
E-73	WME				TRACTS L-1, L-2, L-3
E-74	WMAE				
E-75	LWE	PB 92/42-43	09-26-01	09-26-01	LANDSCAPE AND WALL EASEMENT
E-77	WME	PB 92/42-43	09-26-01	09-26-01	
E-112	EA/EUE	ORB 14929/144	03-12-03	03-14-03	IN PB 89/14, TR B IN PB 90/41, TRS. E,F,J,K,L,M,N & OR IN PB 89/14 & TRS. D & H IN PB 90/29
E-147	WMAE	PB 104/89-109	03-25-05	03-25-05	TRACTS GC-1, GC-2, GC-3, GC-4 AND C-5
E-148	WMAE	PB 104/89-109	03-25-05	03-25-05	
E-149	WME	PB 104/89-109	03-25-05	03-25-05	
E-150	WMAE	PB 104/89-109	03-25-05	03-25-05	
E-151	PME	PB 104/89-109	03-25-05	03-25-05	PRESERVE MAINTENANCE EASEMENT
E-152	AE	PB 104/89-109	03-25-05	03-25-05	TRACTS GC-1, GC-2, GC-3, GC-4 AND C-5

- NOTES:
- NOTICE OF DISCLOSURE OF TAXING AUTHORITY BY NPBCID FOR UNIT BOUNDARY DATED 03-20-98 IN ORB 10293 AT PAGES 928 THROUGH 931.
  - AGREEMENT TO JOIN UNIT PER ORB 11888, PAGES 518-525, DATED JULY 5, 2000.
  - BLANKET EASEMENT PER ORB 11755 PAGES 451-469, PARTIAL RELEASE PER ORB 12083 AT PAGES 1317-1338, ORB 12176 AT PAGES 284-308, REPLACEMENT BLANKET WATER MANAGEMENT EASEMENT PER ORB 12176 AT PAGES 309-315 (MIRASOL PLAT ONE), REPLACEMENT BLANKET WATER MANAGEMENT EASEMENT PER ORB 12458 AT PAGES 1518-1525 (TRACT B, MIRASOL PARCELS H AND I), REPLACEMENT BLANKET WATER MANAGEMENT EASEMENT PER ORB 12458 AT PAGES 1551-1558 (TRACT A, MIRASOL PLAT THREE).
  - SILVER TRACT RELEASED FROM DISTRICT BOUNDARIES PER ORB 14929, PAGES 188-191, DATED MARCH 14, 2003.
  - PARTIAL RELEASE AND SECOND AMENDMENT TO CONSERVATION EASEMENT. RELEASE OF PRESERVE 1, PRESERVE C AND PRESERVE D PER OPB 17915, PAGE 1934, DATED DECEMBER 15, 2004.

LEGEND:

- WME denotes Water Management Easement
- WMAE denotes Water Management Access Easement
- IEE denotes Ingress-Egress Easement
- GCAE denotes Golf Course Access Easement
- WMAE denotes Water Management Access Easement
- E denotes Utility Easement
- DE denotes Drainage Easement
- CE denotes Conservation Easement
- PE denotes Preservation Easement
- PT denotes Wetland Preservation Tract
- WPA denotes Wetland Preservation Area WMT
- MT denotes Water Management Tract
- LOA denotes Land Owners Agreement
- NPBCID denotes Northern Palm Beach County Improvement District
- NGVD denotes National Geodetic Vertical Datum
- IE denotes Invert Elevation (NGVD)
- CMP denotes Corrugated Metal Pipe
- RCP denotes Reinforced Concrete Pipe
- IP-1 denotes Irrigation Pump
- E-1 denotes District Easement
- T-1 denotes District Owned Tract
- F-1 denotes Flashboard Riser
- W-1 denotes Weir
- PS-1 denotes Pump Station
- C-1 denotes Culvert
- TE-1 denotes Telemetry Catwalk with Metritape
- OS-2 denotes Operable Gate Structure
- RW-1 denotes Recharge Well
- MW-1 denotes Hazardous Material Monitoring Well
- WQ-1 denotes Water Quality Sampling Station
- SG-1 denotes Staff Gauge
- RG-1 denotes Rainfall Gauge
- FD denotes Flow direction
- 22/23/26 denotes Palm Beach County Section Corner
- 27/27/26 denotes Palm Beach County Section Quarter Corner
- denotes NPBCID Unit Boundary
- - - denotes NPBCID Fee Simple Tract
- denotes NPBCID Easements
- denotes Palm Beach County Section Lines

No.	RECORDING DATA	INST. DATE	RECORDING DATE	REMARKS
T-3	13055/296-299	10-16-01	11-05-01	IRRIGATION PUMP STATION TRACT 3
T-13	17290/508-509	06-15-04	06-15-04	CORRECTIVE DEED 13085/1983-1986
T-14	17290/510-512	06-23-04	06-23-04	TRACTS L-1, L-2 AND L-3
T-17	PB 104-89-109	03-25-05	03-25-05	TRACTS W, W1, W2, W3 (PLAT A)
T-18	PB 104-89-109	03-25-05	03-25-05	TRACTS W, W1 (PLAT B)
				TRACTS W (PLAT C)
				LK16, LK17, LK19, LK22, LK24, LK26, LK36, LK44
				LK45, LK46, TRACT C
				P-A, P-C, P-D, P-E, P-H

No.	REMARKS
C-1	1514 LF 66" RCP, 125 LF 66" CMP, W INV. 6.52, E INV. 6.97
C-7	616 LF 72" RCP, 40 LF 72" CMP, S INV. 6.68, N INV. 6.63
TE-1	TELEMETRY CATWALK WITH METRITAPE
C-8	221.1 LF 42" CMP, W INV. 9.3, E INV. 8.8 (CONTROL STRUCTURE)
C-9	454 LF 72" RCP, 40 LF 72" CMP, NW INV. 6.6, SE INV. 6.8
C-10	164.4 LF 30" CMP, N INV. 10.2, S INV. 10.2
C-21	98.5 LF 36" RCP, 73.3 LF 36" CMP, S INV. 6.4, N INV. 6.2 (CONTROL STRUCTURE)
C-22	84.6 LF 60" RCP, 73.7 LF 60" CMP, S INV. 4.5, N INV. 4.7 (CONTROL STRUCTURE)
C-23	332.9 LF 36" RCP, 40 LF 36" CMP, SE INV. 6.8, NW INV. 6.9
C-58	443.2 LF 48" RCP, SE INV. 8.6, NW INV. 8.8
C-59	115.8 LF 36" RCP, 40 LF 36" CAP, SW INV. 8.5, NE INV. 8.6
C-60	84.8 LF 48" RCP, 20 LF 48" CAP, SW INV. 8.5, NE INV. 8.6
C-61	221.8 LF 48" RCP, 40 LF 48" CAP, SE INV. 8.8, NW INV. 8.6
C-62	236.9 LF 36" RCP, 40 LF 36" CAP, S INV. 9.4, NW INV. 9.8
C-63	234.5 LF 36" RCP, 20 LF 36" CAP, 300 LF 42" RCP, S INV. 8.4, N INV. 8.2 (CONTROL STRUCTURE)
C-64	90 LF 36" RCP, 20 LF 36" CAP, W INV. 9.7, E INV. 9.7
C-65	362.6 LF 48" RCP, 20 LF 48" CAP, S INV. 8.7, N INV. 8.7 (CONTROL STRUCTURE)
C-66	380 LF 36" RCP, 20 LF 36" CAP, E INV. 9.7, SW INV. 9.7

FIELD: --  
 DRAWN: SFRN STAFF  
 DESIGNED: --  
 APPROVED: C.A.R.  
 SCALE: AS SHOWN




**NORTHERN PALM BEACH COUNTY IMPROVEMENT DISTRICT**  
 FACILITIES MAP UNIT OF DEVELOPMENT NO. 43  
 SECTIONS 32, 33 & 34, TOWNSHIP 41 SOUTH,  
 RANGE 42 EAST AND SECTIONS 3, 4 & 5,  
 TOWNSHIP 42 SOUTH, RANGE 42 EAST  
 PALM BEACH COUNTY, FLORIDA

DATE: 06-15-06  
 SHEET 2 OF 4  
 EXHIBIT 43 (2)


INFORMATION SHOWN HEREON DOES NOT CONSTITUTE, NOR DOES IT REPRESENT, A SURVEY OF THE SUBJECT PREMISES.



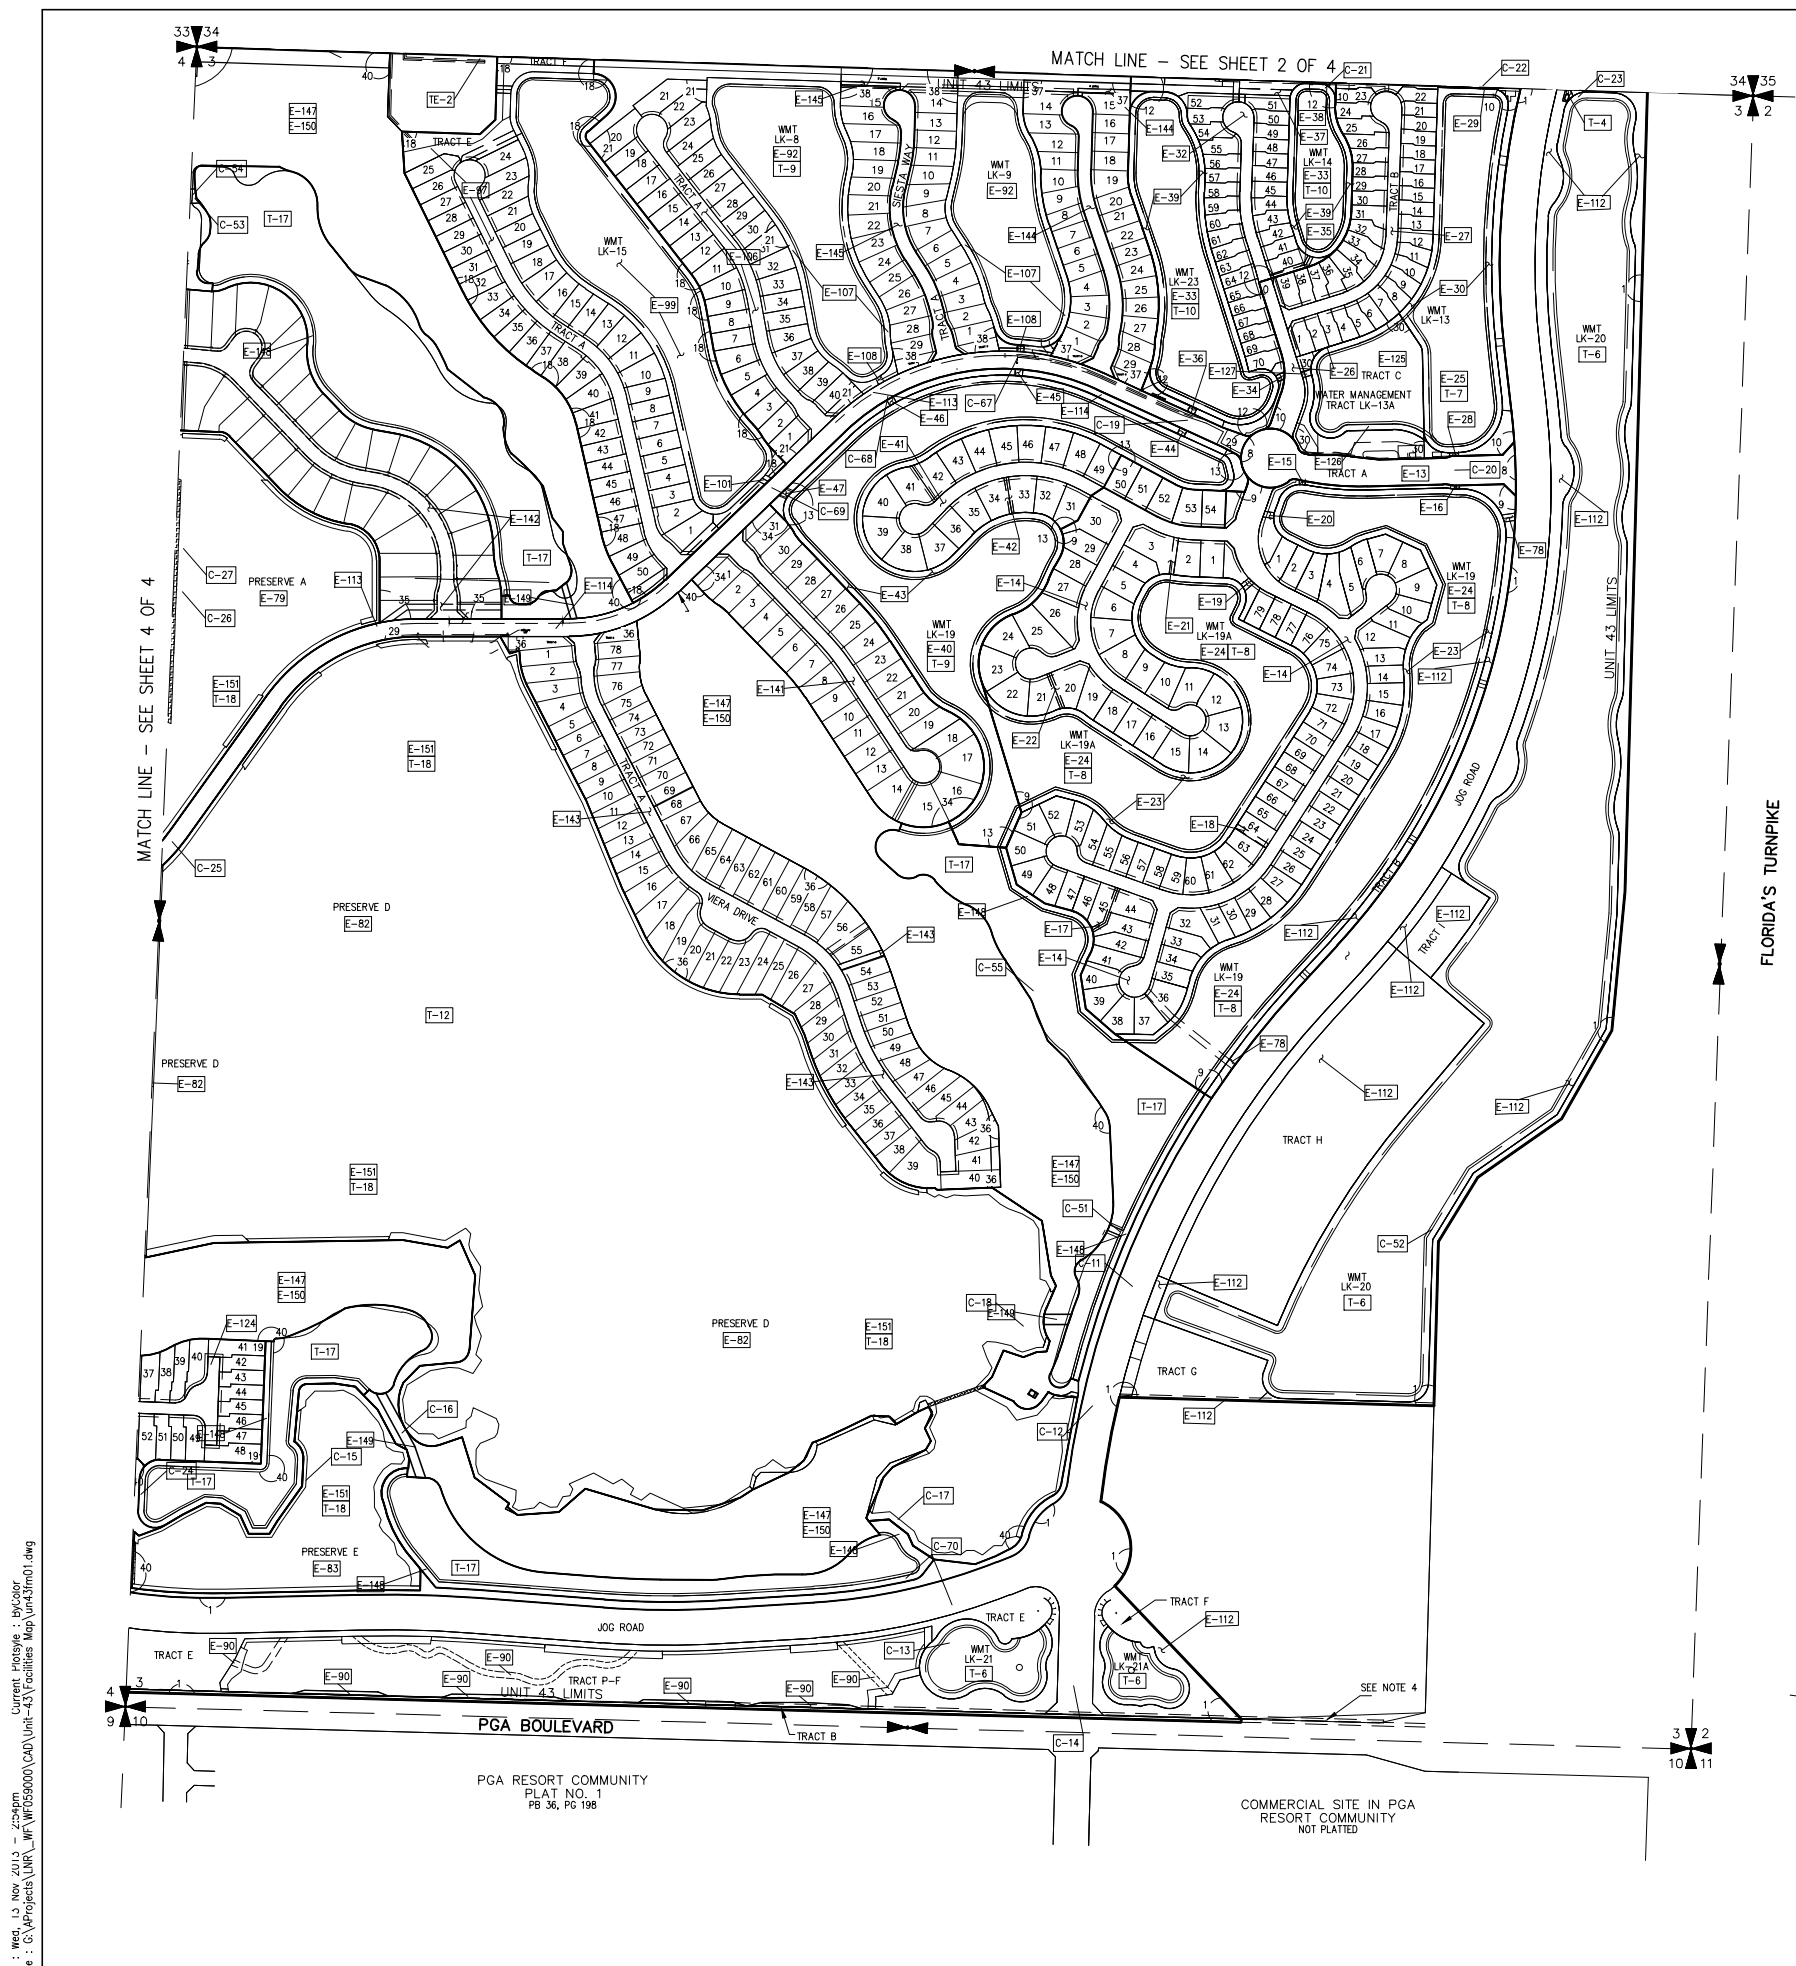

RECORDED PLATS

No.	Plot Book/Pages	Title
1	PB 89/14-23	MIRASOL PLAT ONE
8	PB 90/38-40	MIRASOL PLAT THREE
9	PB 90/41-48	MIRASOL PARCELS H AND I
10	PB 90/97-101	MIRASOL PARCEL FOURTEEN
12	PB 92/70-73	MIRASOL PARCEL TWENTY
13	PB 92/66-69	MIRASOL PARCEL EIGHTEEN
18	PB 98/115-119	MIRASOL PARCEL TWENTY FOUR
19	PB 100/42-47	MIRASOL PARCEL SEVENTEEN
21	PB 100/1-6	MIRASOL PARCEL TWENTY THREE
29	PB 94/149-153	MIRASOL PLAT FOUR
30	PB 96/35-37	MIRASOL PARCEL F REPLAT NO. 1
34	PB 103/161-164	MIRASOL PARCEL SEVENTEEN
35	PB 103/165-170	MIRASOL PARCEL TWENTY-FIVE
36	PB 105/131-136	MIRASOL PARCEL SIXTEEN
37	PB 105/119-122	MIRASOL PARCEL TWENTY-ONE
38	PB 105/127-130	MIRASOL PARCEL TWENTY-TWO
39	PB 105/123-126	MIRASOL PARCEL FIFTEEN
40	PB 104-89-109	MIRASOL PLAT SIX
41	PB 106/187-191	MIRASOL PARCEL TEN

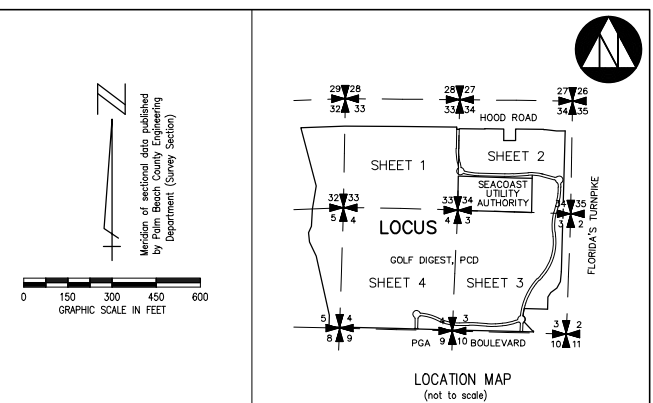

NPBCID OWNED TRACTS

No.	RECORDING DATA	INST. DATE	RECORDING DATE	REMARKS
T-4	13055/300-303	10-18-01	11-05-01	IRRIGATION PUMP STATION TRACT 2
T-4	13205/191-194	10-16-01	11-05-01	CORRECTIVE DEED TO PRIOR RECORDING ORDER
T-8	13144/1642-1644	11-20-01	12-03-01	LK-20, LK-21, LK-21 A, LK-27, LK-27 A
T-7	13144/1642-1644			LK-13
T-8	13144/1642-1644			LK-19, LK-19 A
T-9	13144/1642-1644			LK-19
T-10	13144/1642-1644	11-20-01	12-03-01	LK-14, LK-23
T-17	PB 104-89-109	03-25-05	03-25-05	LK16, LK17, LK19, LK22, LK24, LK26, LK36, LK44
T-18	PB 104-89-109	03-25-05	03-25-05	P-A, P-C, P-D, P-E, P-H

NPBCID FACILITIES

No.	REMARKS
C-11	259 LF 66" RCP, 40 LF 66" CMP, W INV. 8.66, E INV. 7.05
C-12	1509 LF 66" RCP, 40 LF 66" CMP, S INV. 7.07, N INV. 8.94
C-13	80 LF 36" RCP, 63 LF 36" CMP, S INV. 9.13, N INV. 9.39
C-14	288 LF 36" RCP, 40 LF 36" CMP, W INV. 9.89, E INV. 9.89
TE-2	TELEMETRY CATWALK WITH METRITAPE
C-15	173 LF 42" CMP, NW INV. 8.95, SE INV. 9.31 (CONTROL STRUCTURE)
C-16	385 LF 66" CMP, NW INV. 7.21, SE INV. 7.03
C-17	1219 LF 30" RCP, SW INV. 10.3, NE INV. 10.3
C-18	228.3 LF 48" CMP, W INV. 8.75, E INV. 8.75 (CONTROL STRUCTURE)
C-19	174.7 LF 36" RCP, 40 LF 36" CMP, SW INV. 9.75, NE INV. 9.70
C-20	201 LF 48" RCP, 40 LF 48" CMP, S INV. 8.53, N INV. 8.45
C-21	98.5 LF 36" RCP, 73.3 LF 36" CMP, S INV. 6.4, N INV. 6.2 (CONTROL STRUCTURE)
C-22	84.6 LF 60" RCP, 73.7 LF 60" CMP, S INV. 4.5, N INV. 4.7 (CONTROL STRUCTURE)
C-23	332.9 LF 36" RCP, 40 LF 36" CMP, SE INV. 6.8, NW INV. 6.9
C-24	148 LF 66" RCP, 40 LF 66" CMP, W INV. 5.44, E INV. 4.31
C-25	186.5 LF 48" RCP, E INV. 5.70, W INV. 5.76 (CONTROL STRUCTURE AT EACH END)
C-26	130.6 LF 48" RCP, E INV. 5.98, W INV. 5.98 (CONTROL STRUCTURE AT EACH END)
C-27	136 LF 48" RCP, W INV. 5.75, E INV. 5.93 (CONTROL STRUCTURE AT EACH END)
C-51	124.1 LF 66" CMP, SW INV. 7.3, NW INV. 7.4 (CONTROL STRUCTURE)
C-52	69.2 LF 36" RCP, SE INV. 11.86, NW INV. 12.52 (RISER)
C-53	64.4 LF 54" RCP, E INV. 10.08, W INV. 9.99
C-54	64.3 LF 54" RCP, E INV. 9.76, W INV. 9.88
C-55	86.6 LF 60" RCP, E INV. 5.65, W INV. 8.05 (10' RISER)
C-57	189.9 LF 36" RCP, 40 LF 36" CMP, W INV. 9.45, S INV. 9.39
C-58	156.6 LF 36" RCP, 40 LF 36" CMP, NW INV. 9.16, S INV. 8.78
C-59	93.9 LF 36" RCP, 20 LF 36" CAP, 55.8 LF 54" RCP, 20 LF 54" CAP, NW INV. 9.37, SE INV. 7.68
C-70	279.9 LF 66" RCP, 20 LF 66" CAP, 60 LF 36" RCP, 63 LF 36" CMP, NW INV. 6.3, SE INV. 9.13


LEGEND:

WME	denotes Water Management Easement	IP-1	denotes Irrigation Pump
WME	denotes Water Management Maintenance	E-1	denotes District Easement
IEE	denotes Ingress-Egress Easement	T-1	denotes District Owned Tract
GCAE	denotes Golf Course Access Easement	F-1	denotes Flashboard Riser
WMAE	denotes Water Management Access Easement	W-1	denotes Weir
DE	denotes Drainage Easement	PS-1	denotes Pump Station
CE	denotes Conservation Easement	C-1	denotes Culvert
PE	denotes Preservation Easement	TE-1	denotes Telemetry Catwalk with Metritape
PT	denotes Wetland Preservation Tract	OS-2	denotes Operable Gate Structure
WPA	denotes Wetland Preservation Area WMT	RW-1	denotes Recharge Well
MT	denotes Water Management Tract	MW-1	denotes Hazardous Material Monitoring Well
LOA	denotes Land Owners Agreement	WQ-1	denotes Water Quality Sampling Station
NPBCID	denotes Northern Palm Beach County Improvement District		
NGVD	denotes National Geodetic Vertical Datum		
IE	denotes Invert Elevation (NGVD)		
CMP	denotes Corrugated Metal Pipe		
RCP	denotes Reinforced Concrete Pipe		
	denotes Recorded Plat Corner		
	denotes Palm Beach County Section Corner		
	denotes Palm Beach County Section Quarter Corner		
	denotes NPBCID Unit Boundary		
	denotes NPBCID Fee Simple Tract		
	denotes NPBCID Easements		
	denotes Palm Beach County Section Lines		

NPBCID EASEMENTS


No.	TYPE	RECORDING DATE	INST. DATE	RECORDING DATE	REMARKS
E-1	BE	11755/451-469	04-28-00	05-02-00	BLANKET EASEMENT (SEE NOTE 3)
E-13	IEE	PB 90/38-40		04-09-01	TRACT A, ALSO A WME (SEE NOTE 3)
E-14	IEE	PB 90/41-48		04-09-01	TRACT A
E-15	IEE				
E-16	IEE				
E-17	IEE				
E-18	IEE				
E-19	IEE				
E-20	IEE/WMAE				
E-21	IEE				
E-22	IEE				
E-23	WMAE				
E-24	WME	PB 90/41-48		04-09-01	TRACTS LK-19 AND LK-19A
E-25	WME	PB 90/97-101		04-25-01	TRACT LK-13
E-26	IEE				TRACT A
E-28	IEE				TRACT B
E-29	IEE				
E-30	WMAE	PB 90/97-101		04-25-01	
E-32	IEE	PB 92/70-73		10-10-01	TRACT A
E-33	WME				TRACT LK-14 AND TRACT LK-23
E-34	IEE/WMAE				
E-35	IEE				
E-36	WMAE				
E-37	IEE/WMAE				
E-38	WME				
E-39	WMAE	PB 92/70-73		10-10-01	
E-40	WMAE	PB 92/66-69		10-10-01	TRACT LK-19
E-41	IEE				TRACT A
E-42	IEE				
E-43	WMAE				
E-44	WMAE				
E-45	IEE/WMAE				
E-46	WMAE				
E-47	WMAE	PB 92/66-69		10-10-01	
E-48	IEE	PB 90/41-48		04-09-01	BLANKET WME OVER TRACT B (SEE NOTE 3)
E-49	IEE	13107/1175-1245	11-12-01	11-20-01	PRESERVE A
E-50	IEE	13107/1175-1245	11-12-01	11-20-01	PRESERVE D
E-51	IEE	13107/1175-1245	11-12-01	11-20-01	PRESERVE E
E-52	CE	13107/1175-1245	11-12-01	11-20-01	PRESERVE D
E-53	CE	13107/1175-1245	11-12-01	11-20-01	PRESERVE E
E-54	CE	13107/1175-1245	11-12-01	11-20-01	PRESERVE D
E-55	CE	13107/1175-1245	11-12-01	11-20-01	PRESERVE E
E-134	CE	13			



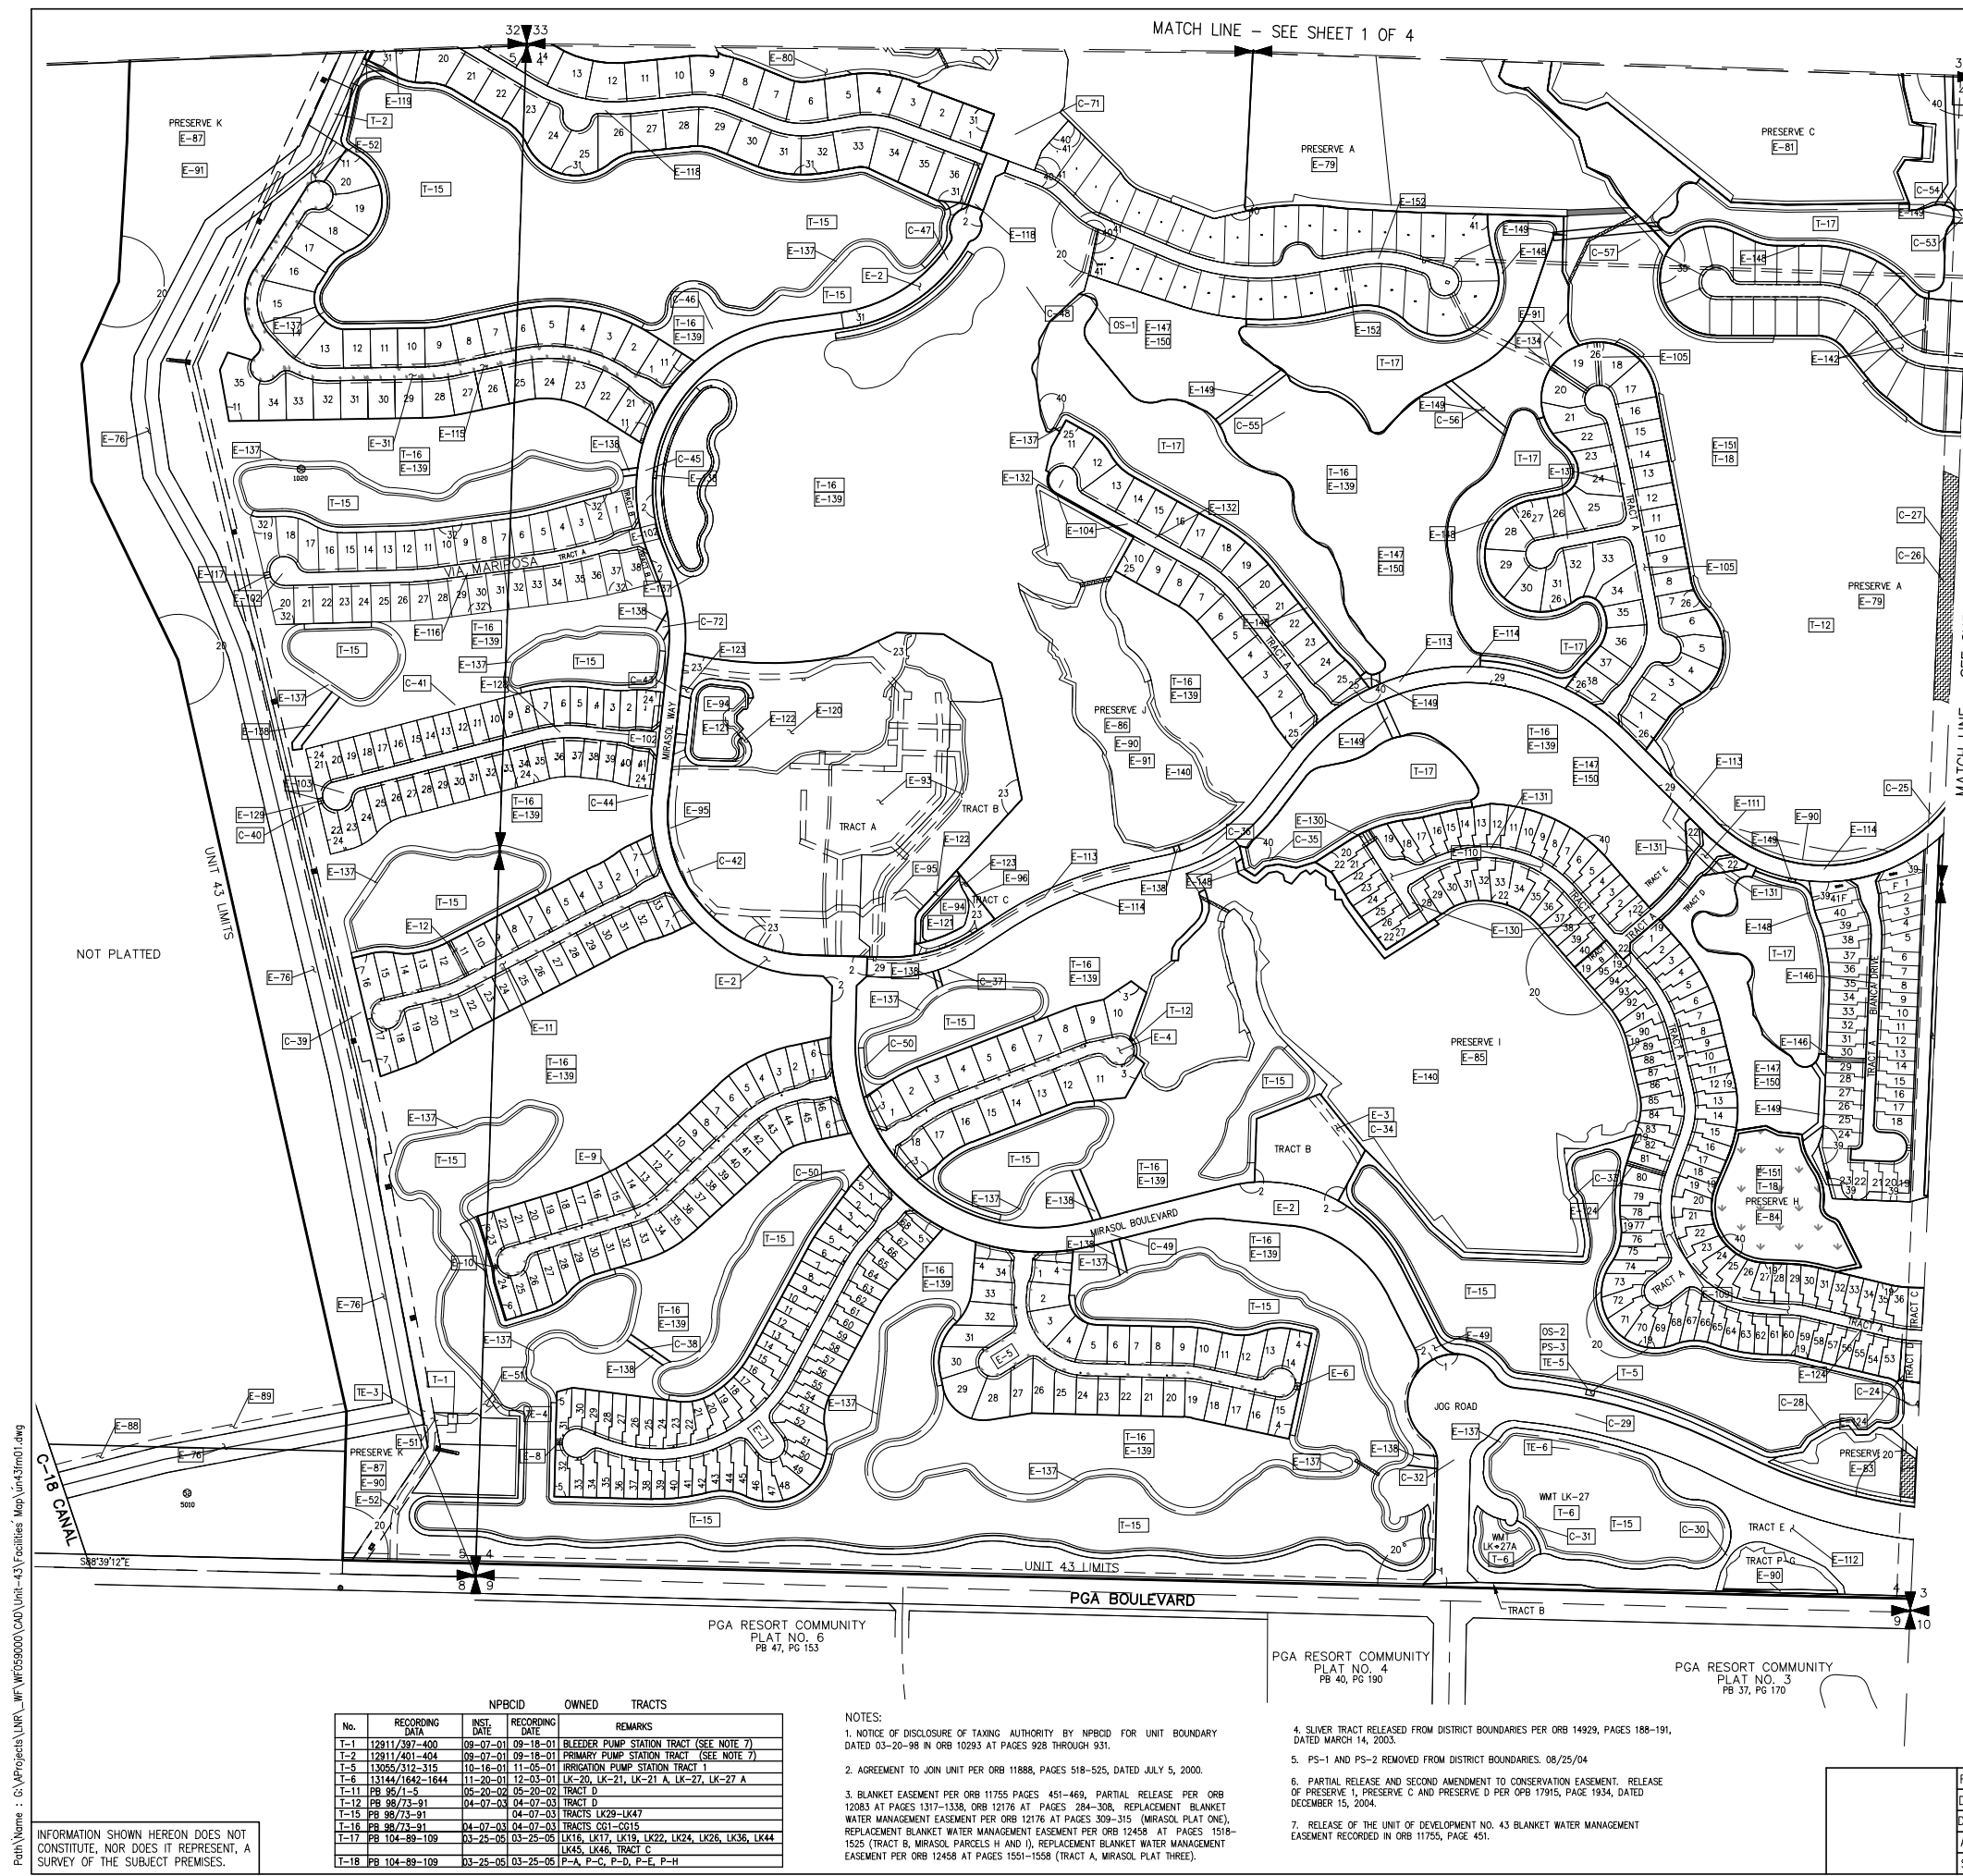


RECORDED PLATS

No.	Plot Book/Pages	Title
1	PB 89/14-23	MIRASOL PLAT ONE
2	PB 89/61-65	MIRASOL PLAT TWO
3	PB 89/66-69	MIRASOL PARCEL ONE
4	PB 89/70-73	MIRASOL PARCEL TWO
5	PB 89/74-77	MIRASOL PARCEL THREE
6	PB 89/78-81	MIRASOL PARCEL FOUR
7	PB 89/82-85	MIRASOL PARCEL FIVE
11	PB 92/62-65	MIRASOL PARCEL EIGHT
19	PB 100/42-47	MIRASOL PARCEL FOURTEEN
20	PB 95/13-31	MIRASOL PLAT FIVE
22	PB 96/81-84	MIRASOL PARCEL THIRTEEN
23	PB 98/111-114	MIRASOL CLUBHOUSE & VILLAS
24	PB 95/79-80	MIRASOL PARCEL SIX
25	PB 95/130-133	MIRASOL PARCEL ELEVEN
26	PB 95/134-138	MIRASOL PARCEL TWELVE
29	PB 94/149-153	MIRASOL PLAT FOUR
31	PB 95/1-5	MIRASOL PARCEL NINE
32	PB 95/70-13	MIRASOL PARCEL SEVEN
35	PB 103/165-170	MIRASOL PARCEL TWENTY-FIVE
40	PB 104-89-109	MIRASOL PLAT SIX
41	PB 106/187-191	MIRASOL PLAT TEN

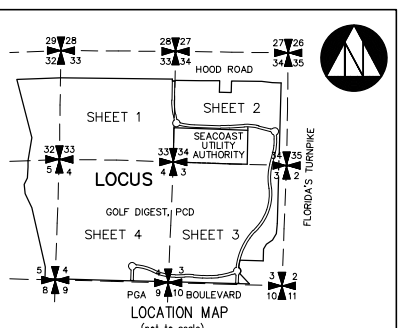

NPBCID EASEMENTS

No.	TYPE	RECORDING DATE	REMARKS
E-1	BE	11/25/451-469	04-26-0005-02-00 BLANKET EASEMENT (SEE NOTE 3)
E-2	IEE	PB 89/61-65	12-22-00 TRACT A
E-3	IEE	PB 89/61-65	12-22-00 TRACT A
E-4	IEE	PB 89/66-69	12-22-00 TRACT A
E-5	IEE	PB 89/70-73	12-22-00 TRACT A
E-6	IEE	PB 89/70-73	12-22-00 TRACT A
E-7	IEE	PB 89/74-77	12-22-00 TRACT A
E-8	IEE	PB 89/74-77	12-22-00 TRACT A
E-9	IEE	PB 89/78-81	12-22-00 TRACT A
E-10	IEE	PB 89/78-81	12-22-00 TRACT A
E-11	IEE	PB 89/82-85	12-22-00 TRACT A
E-12	IEE	PB 89/82-85	12-22-00 TRACT A
E-13	IEE	PB 95/13-31	10-10-01 TRACT A
E-49		12/14/1058-1063	12-13-0012-22-00 TEMPORARY CONSTRUCTION EASEMENT
E-51	WME	12815/330-837	08-08-0108-13-01
E-52	IEE	12815/338-844	08-08-0108-13-01
E-76	DE	4247/580-582	04-12-9405-27-94 DRAINAGE EASEMENT CORRECTING R2249/507-509
E-79	CE	13107/1175-1245	11-12-0111-20-01 PRESERVE A
E-80	CE	13107/1175-1245	11-12-0111-20-01 PRESERVE B
E-81	CE	13107/1175-1245	11-12-0111-20-01 PRESERVE C
E-82	CE	13107/1175-1245	11-12-0111-20-01 PRESERVE D
E-83	CE	13107/1175-1245	11-12-0111-20-01 PRESERVE E
E-84	CE	13107/1175-1245	11-12-0111-20-01 PRESERVE F
E-85	CE	13107/1175-1245	11-12-0111-20-01 PRESERVE G
E-86	CE	13107/1175-1245	11-12-0111-20-01 PRESERVE H
E-87	CE	13107/1175-1245	11-12-0111-20-01 PRESERVE I
E-88	WME	13166/21	11-28-0112-07-01
E-89	WME	13833/1151	04-16-0204-03-01 TEMPORARY WATER MANAGEMENT EASEMENT
E-90	CE	14243/0768	09-27-0210-08-02 PRESERVE A A-4101
E-91	CE	14243/0807	09-25-0210-08-02 PARTIAL RELEASE OF EASEMENTS
E-93	IEE	PB 98/111-114	04-15-0304-15-03 TRACT A & TRACT B
E-94	WME	PB 98/111-114	04-15-0304-15-03 TRACT LK-35 & TRACT LK-37
E-95	WMAE	PB 98/111-114	04-15-0326-03-01 WIDE
E-96	WMAE	PB 98/111-114	04-15-0304-15-03 TRACT A & 20' WIDE
E-100	IEE	PB 95/10-13	05-21-0205-21-01 TRACT A & 20' WIDE
E-103	IEE	PB 95/97-60	06-12-0206-12-01 TRACT A & 20' WIDE
E-104	IEE	PB 95/130-133	07-18-0207-18-01 TRACTS A & B
E-105	IEE	PB 95/134-138	07-18-0207-18-01 TRACTS A & B
E-109	IEE	PB 100/42-47	10-23-0303-14-01 TRACT A
E-110	IEE	PB 96/81-84	10-18-0210-18-01 TRACT A
E-111	WME	PB 96/81-84	10-18-0210-18-01 TRACTS A & B
E-112	IEE	ORB 14929/144	03-12-0303-14-01 I.E. IN PB 89/14, TR. B IN PB 90/41, TRS. F, J, L, V, M & R IN PB 89/14 & TRS. D & H IN PB 90/97
E-113	WME	PB 94/149-153	04-19-0204-19-01 TRACT A
E-114	IEE	PB 94/149-153	04-19-0204-19-01 TRACT A
E-115	IEE	PB 92/62-65	10-10-0110-01 TRACT A
E-116	IEE	PB 92/62-65	10-10-0110-01 TRACT A
E-117	IEE	PB 95/10-13	05-21-0205-21-01 NPBCID INGRESS EGRESS EASEMENT
E-118	IEE	PB 95/1-5	05-20-0205-20-01 TRACTS A AND B
E-119	IEE	PB 95/7-5	05-20-0205-20-01 NPBCID INGRESS EGRESS EASEMENT
E-120	IEE	PB 98/111-114	04-15-0304-15-03 TRACTS A AND B AND THE D.E.
E-121	WME	PB 98/111-114	04-15-0304-15-03 TRACTS LK35-LK37
E-122	WMAE	PB 98/111-114	04-15-0304-15-03
E-123	WMAE	PB 98/111-114	04-15-0304-15-03
E-124	IEE	PB 100/42-47	10-23-0303-14-01 TRACT A AND THE D.E.
E-128	IEE	PB 95/67-60	06-12-0206-12-01 TRACT A
E-129	IEE	PB 95/67-60	06-12-0206-12-01 NPBCID INGRESS EGRESS EASEMENT
E-130	IEE	PB 96/81-84	10-18-0210-18-01 TRACT A AND D.E.
E-131	WME	PB 96/81-84	10-18-0210-18-01 TRACTS A AND C
E-132	IEE	PB 95/130-133	07-18-0207-18-01 TRACTS A AND D
E-133	IEE	PB 95/134-138	07-18-0207-18-01 TRACTS A AND D
E-134	IEE	PB 95/134-138	07-18-0207-18-01 NPBCID INGRESS EGRESS EASEMENT
E-137	WMAE	PB 98/73-91	04-07-0304-07-03
E-138	WME	PB 98/73-91	04-07-0304-07-03
E-139	WMAE	PB 98/73-91	04-07-0304-07-03
E-142	FWE	PB 98/73-91	04-07-0304-07-03
E-143	IEE	PB 103/165-170	01-11-0301-11-01 CONTRACT A AND DRAINAGE EASEMENT
E-147	WMAE	PB 104/89-109	03-25-0503-25-05 TRACTS GC-1, GC-2, GC-3, GC-4 AND C-5
E-148	WMAE	PB 104/89-109	03-25-0503-25-05
E-149	WMAE	PB 104/89-109	03-25-0503-25-05
E-150	WMAE	PB 104/89-109	03-25-0503-25-05
E-151	FWE	PB 104/89-109	03-25-0503-25-05 PRESERVE MAINTENANCE EASEMENT
E-152	IEE	PB 104/89-109	03-25-0503-25-05 TRACTS GC-1, GC-2, GC-3, GC-4 AND C-5
E-153	IEE	PB 106/187-191	11-11-05 TRACT A AND DRAINAGE EASEMENT

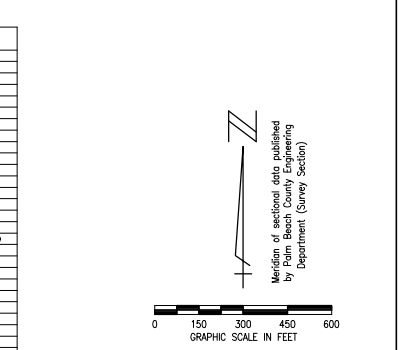

NPBCID FACILITIES

No.	REMARKS
C-24	1468 LF 66" RCP, 40 LF 66" CMP, W INV. 5.44, E INV. 4.31
C-25	186.5 LF 48" RCP, E INV. 5.70, W INV. 5.76 (CONTROL STRUCTURE AT EACH END)
C-26	130.8 LF 48" RCP, W INV. 4.98, E INV. 5.98 (CONTROL STRUCTURE AT EACH END)
C-27	136 LF 48" RCP, W INV. 5.75, E INV. 5.93 (CONTROL STRUCTURE AT EACH END)
C-28	102 LF 42" CMP, SE INV. 9.18, NW INV. 9.10 (CONTROL STRUCTURE)